


|                               |             |
|-------------------------------|-------------|
| False_Easting:                | 917264,406  |
| False_Northing:               | 1699839,935 |
| Central_Meridian:             | -74,834331  |
| Scale_Factor:                 | 1           |
| Latitude_Of_Origin:           | 10,923183   |
| Linear Unit:                  | Meter       |
| Geographic Coordinate System: | GCS_MAGNA   |
| Datum:                        | <custom>    |
| Prime Meridian:               | Greenwich   |
| Angular Unit:                 | Degree      |

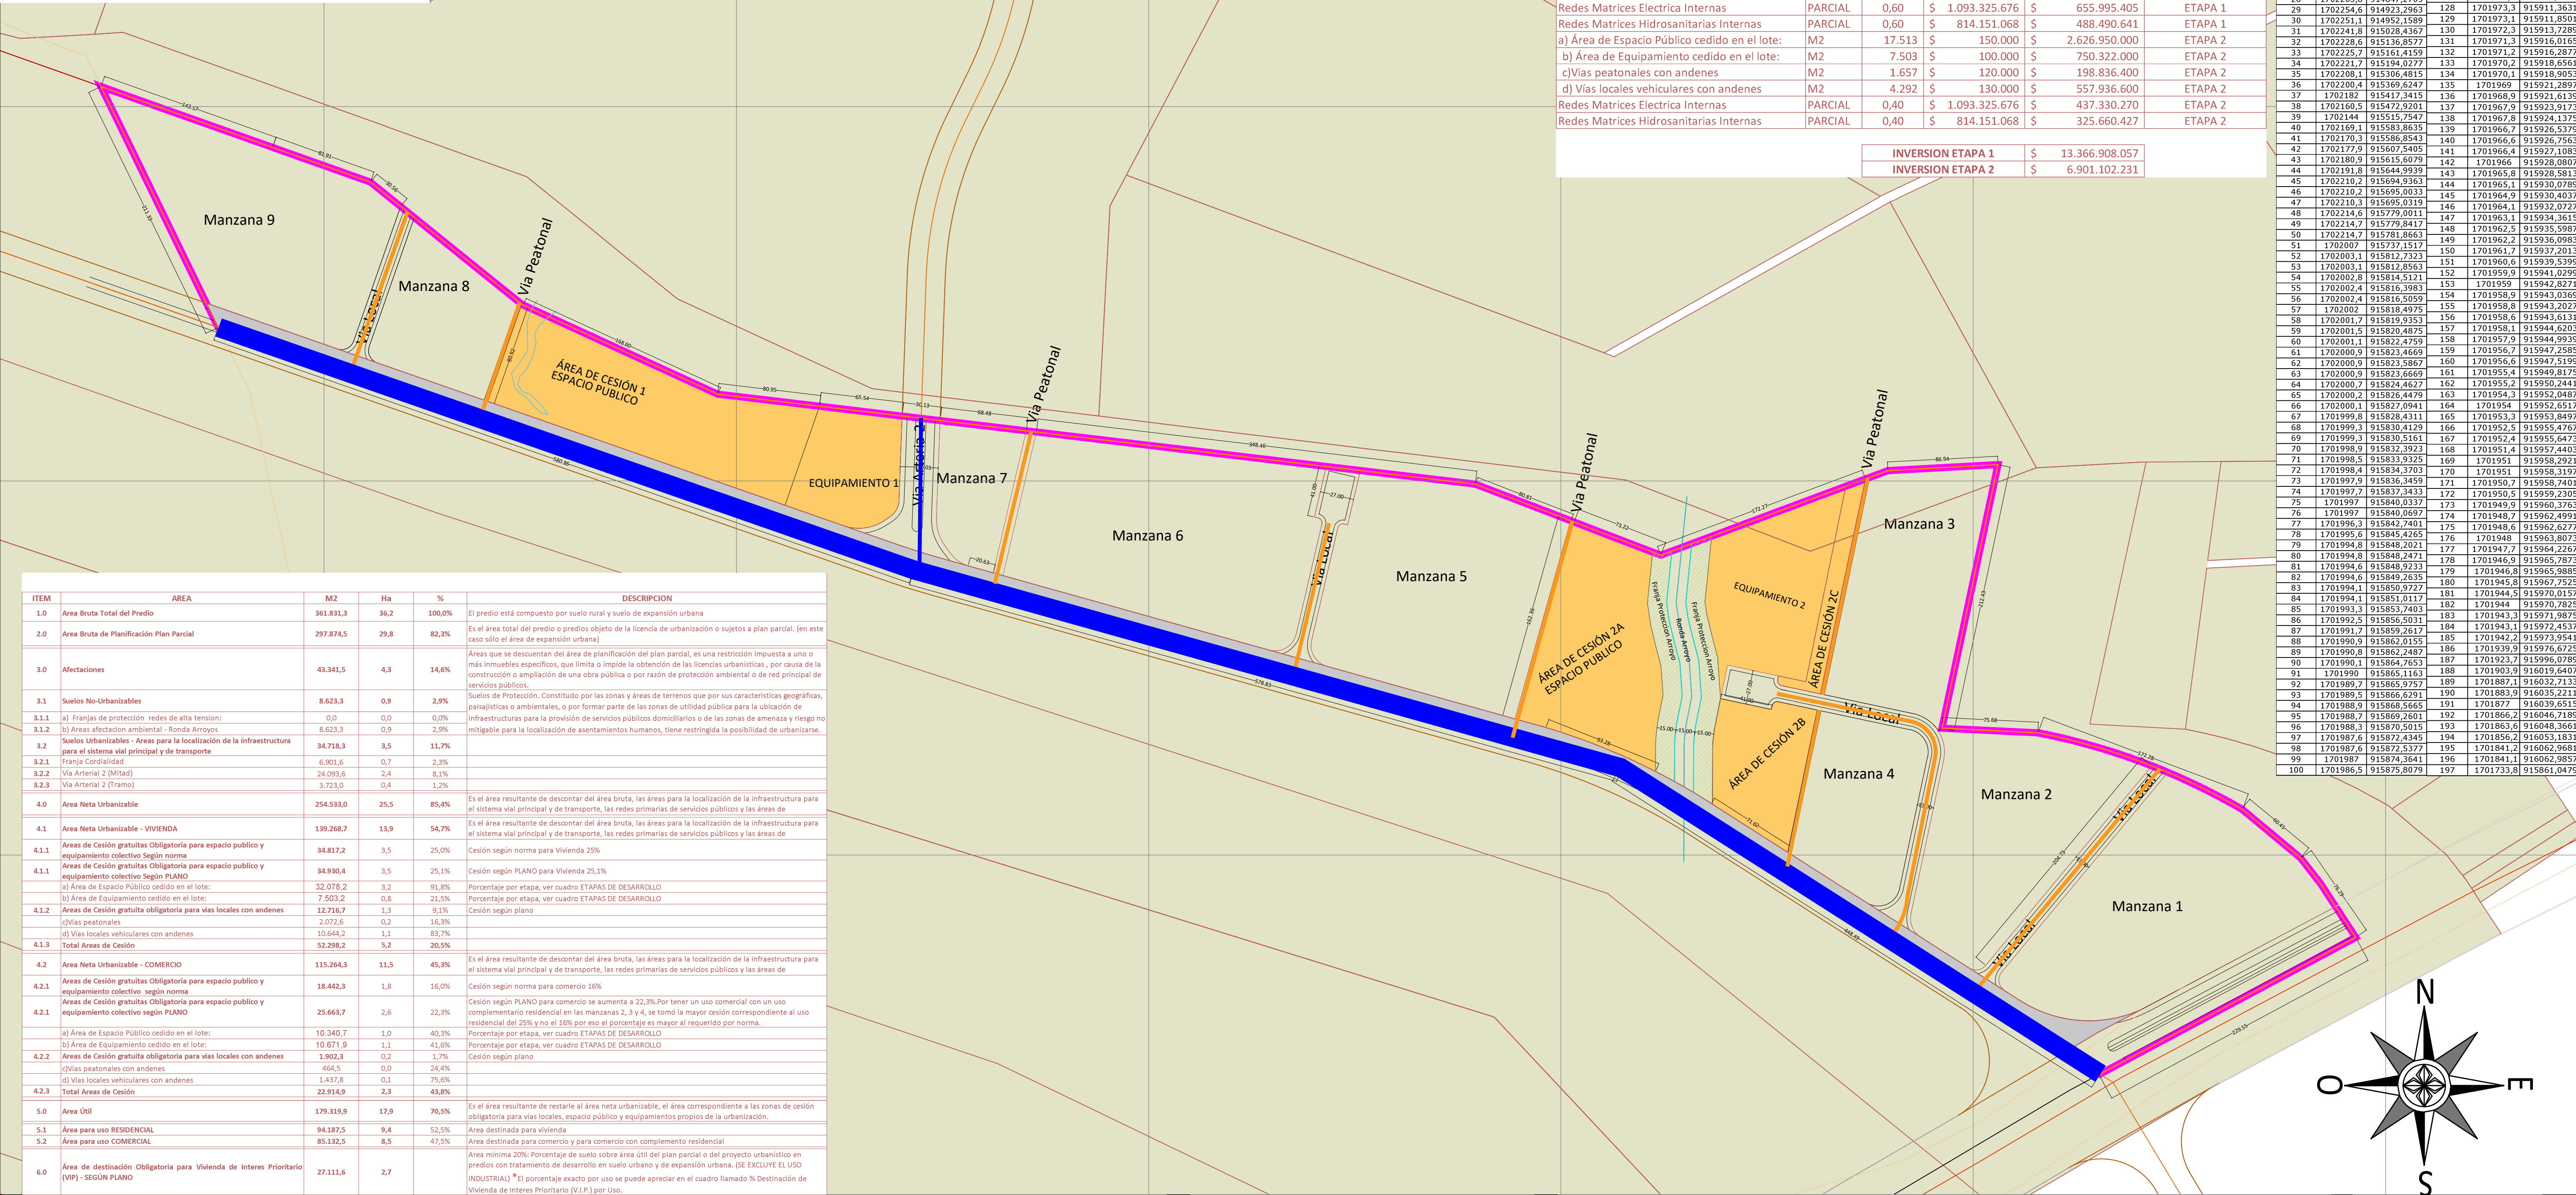

# Modificación Plan Parcial GRANJA CATALINA

## CONTIENE:

F07 - Plano de Asignación de Cargas Urbanísticas

## PROMOTOR:

DBA INVERSORES S.A.

## ARQUITECTO:

YULY MARY SANJUAN B.  
MT: A428 ATLCO

## CONSULTOR:

RETROPROYECTOS S.A.S.

## FECHA:

MARZO 2022

## CONVENCIONES:

- Cargas locales
- Cargas generales
- Area Planeamiento

## ESCALA:

1 / 2 5 0 0

## PLANCHA:

07/11