
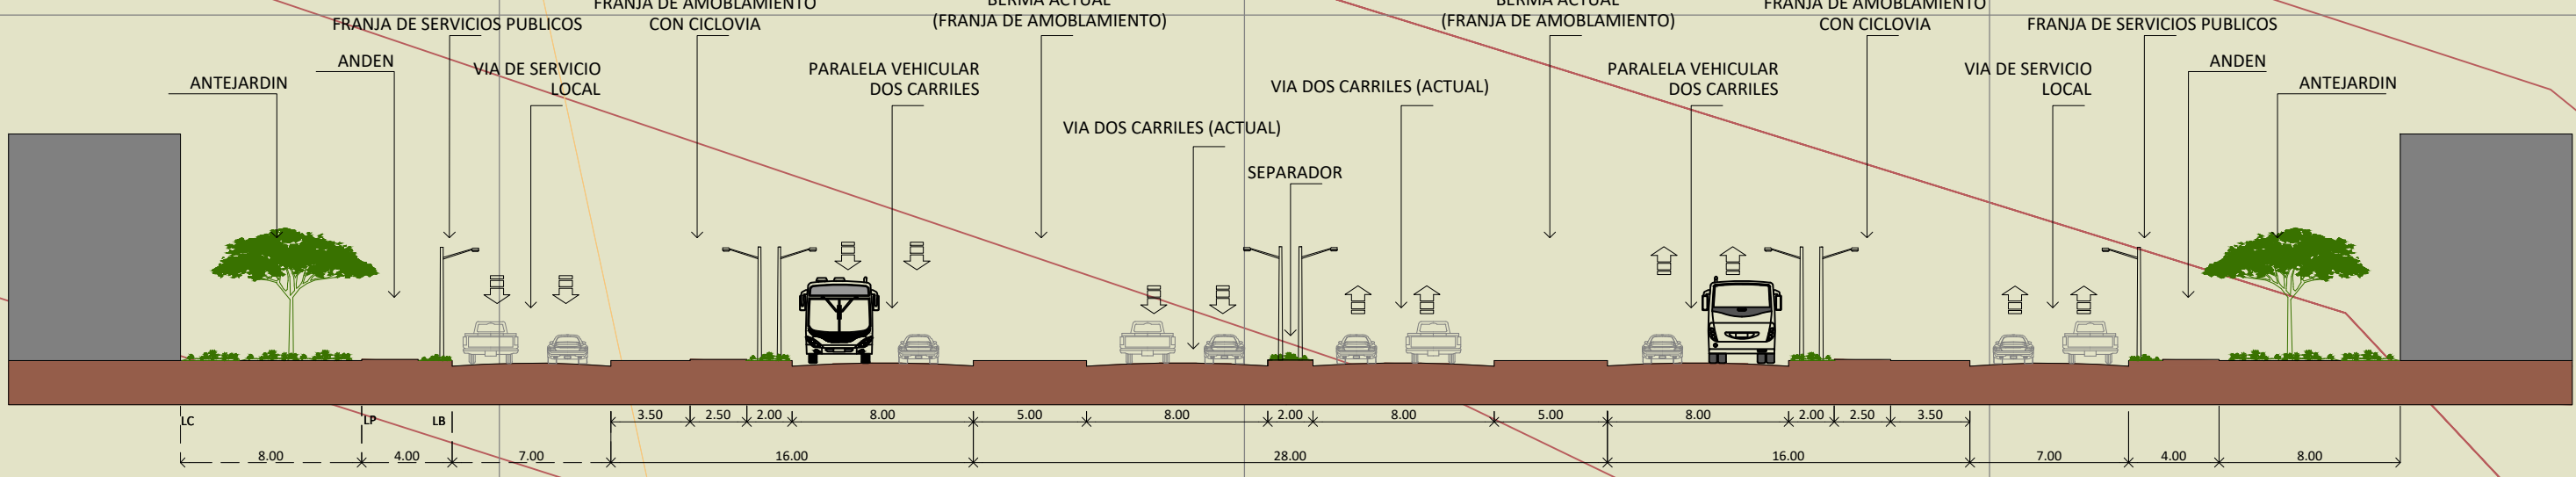
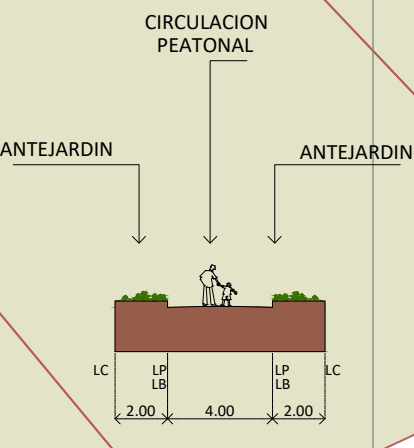
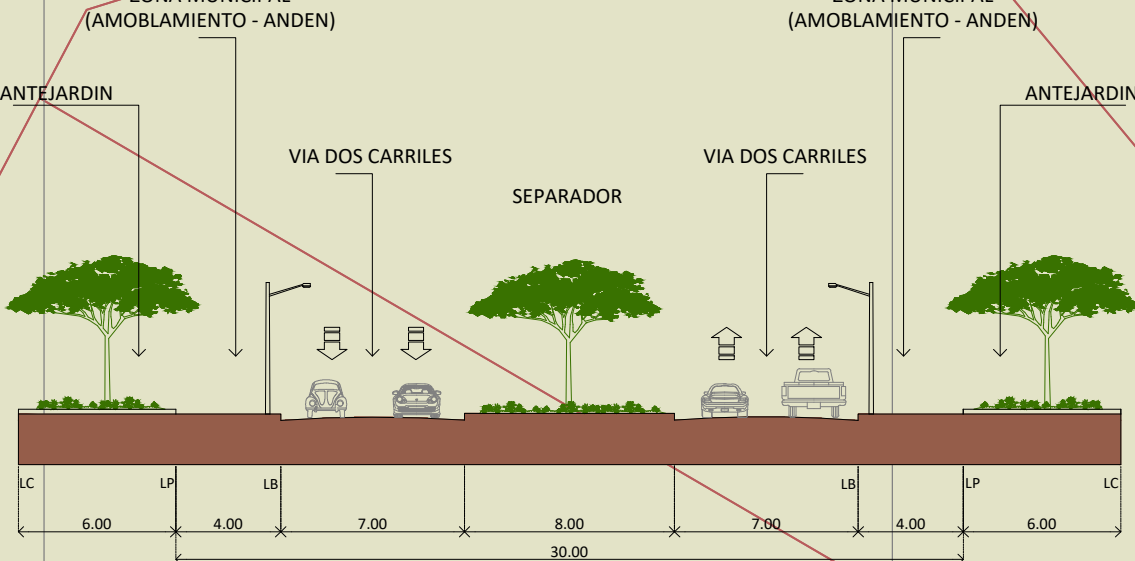
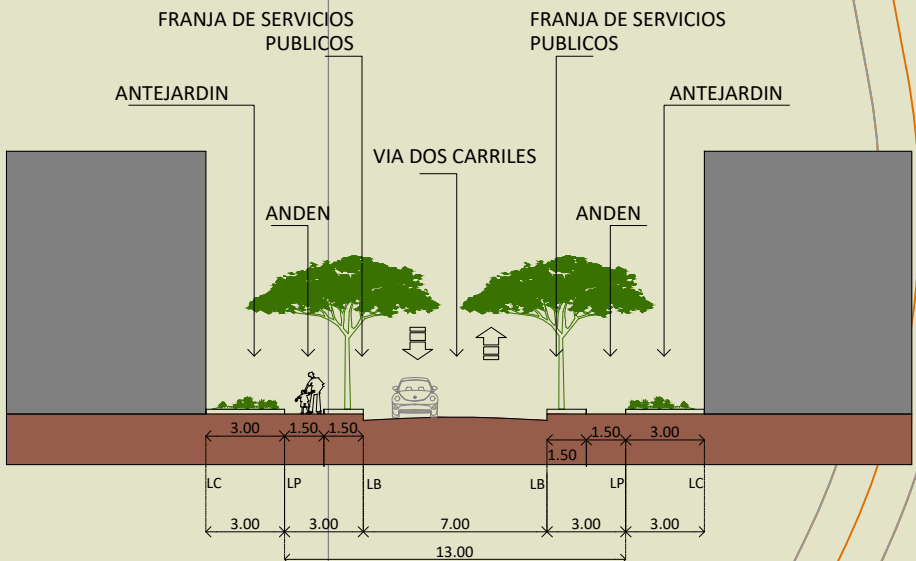


False_Easting:	917264,406
False_Northing:	1699839,935
Central_Meridian:	-74,834331
Scale_Factor:	1
Latitude_Of_Origin:	10,923183
Linear Unit:	Meter
Geographic Coordinate System:	GCS_MAGNA
Datum:	<custom>
Prime Meridian:	Greenwich
Angular Unit:	Degree

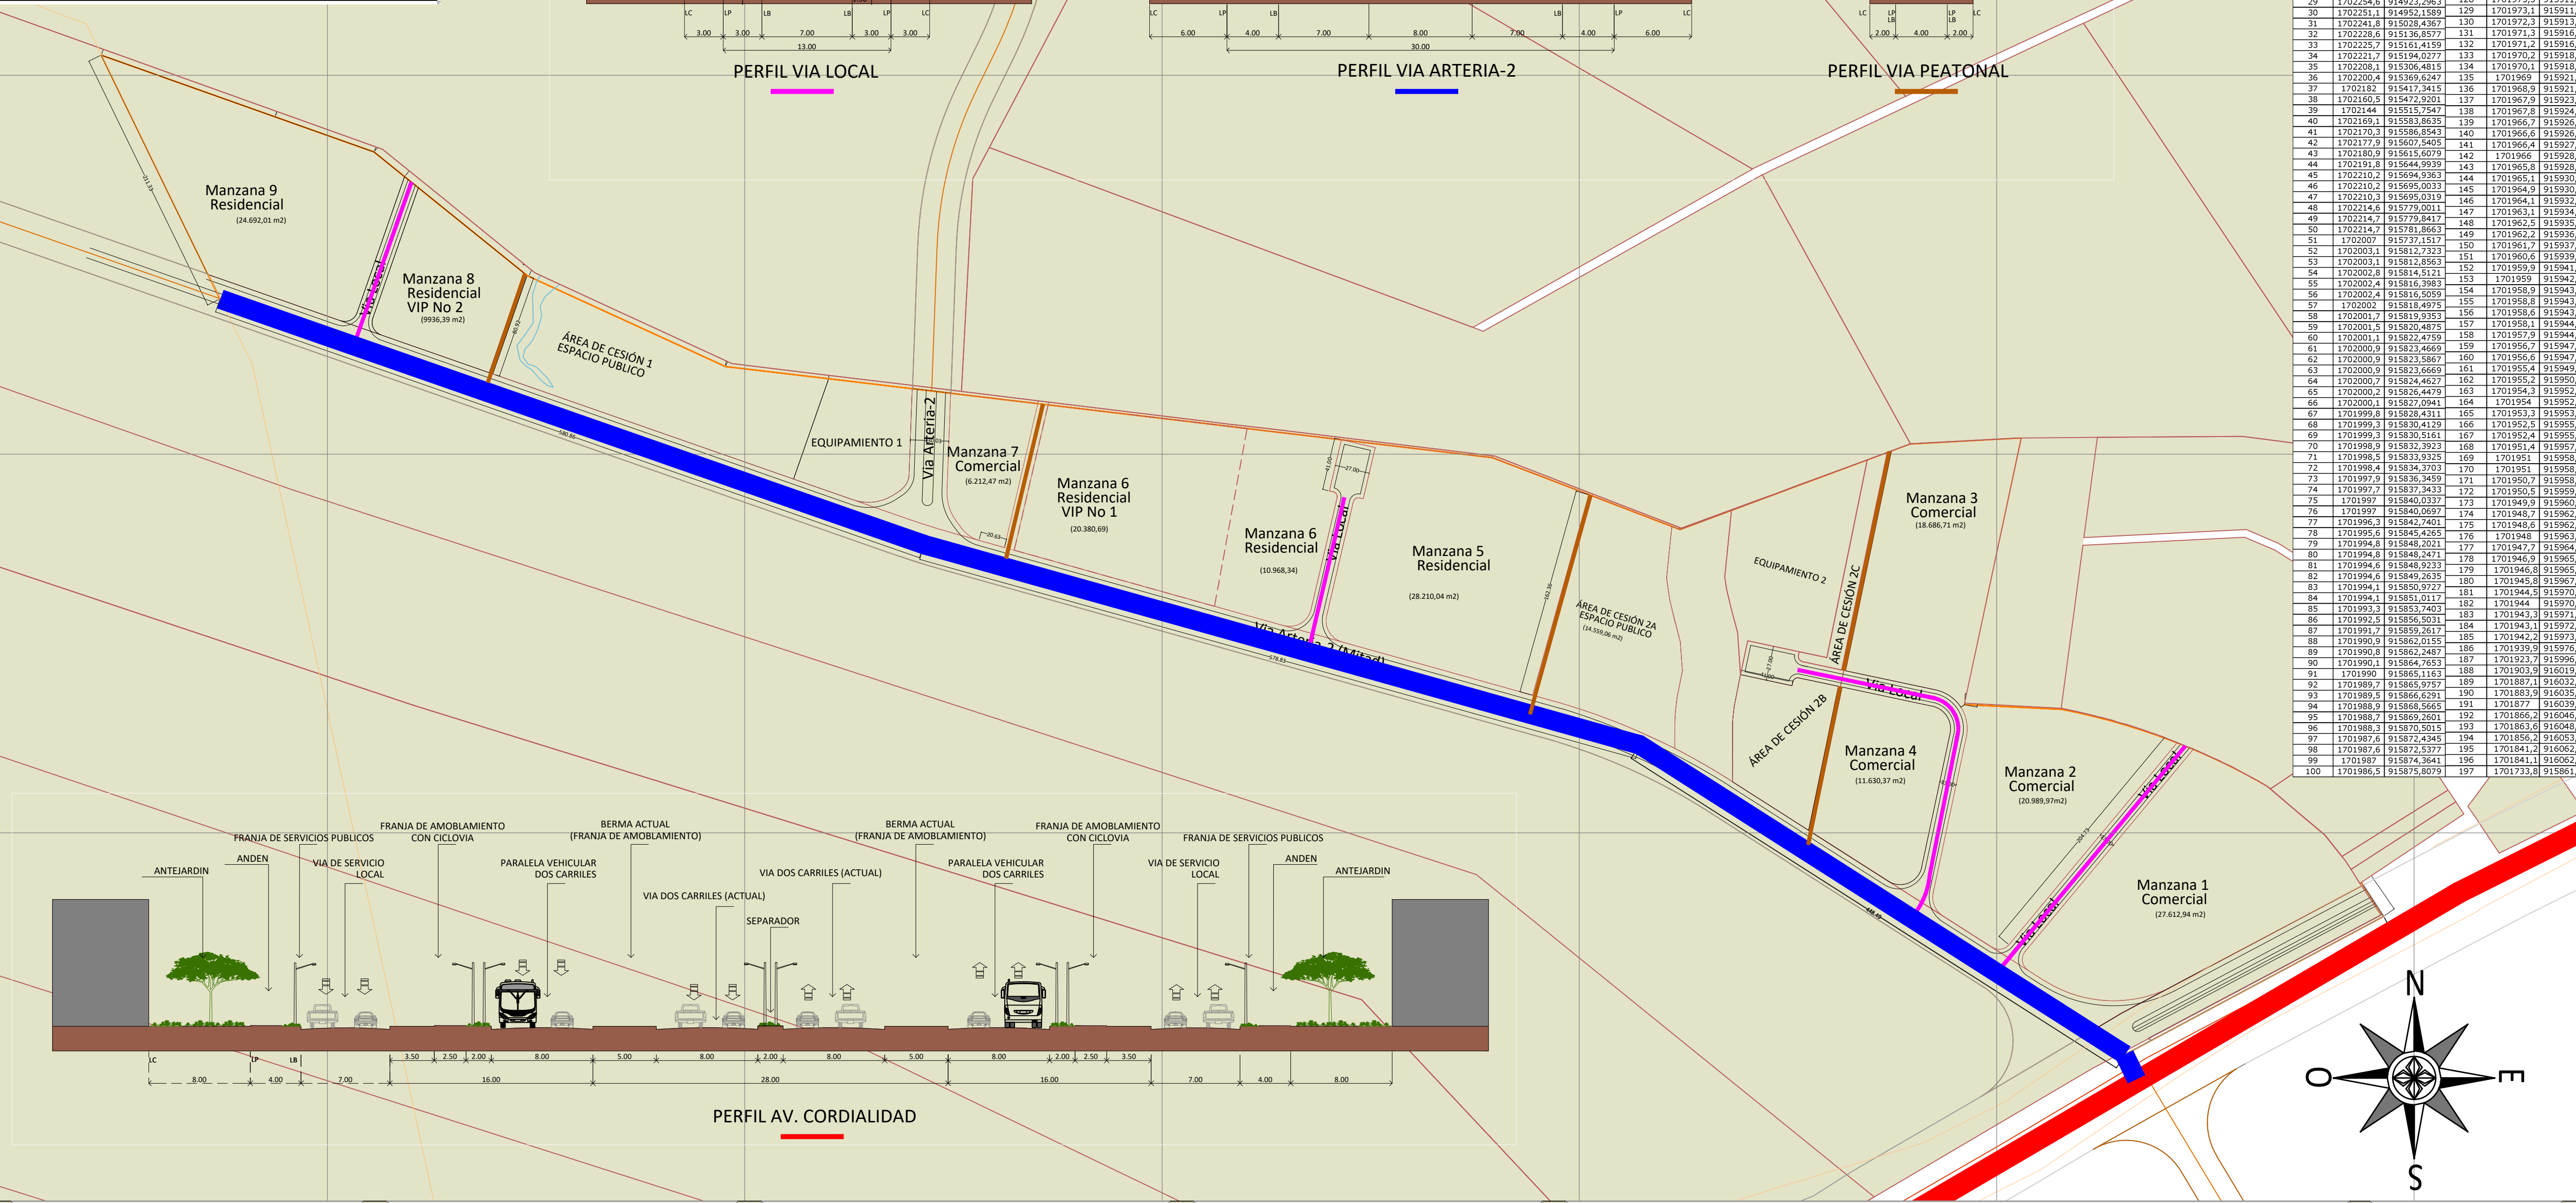

MODIFICACIÓN Plan Parcial
GRANJA CATALINA

CONTIENE:
F02- PLANO RED VIAL Y PERFILES VIALES

PROMOTOR:
DBA INVERSORES S.A.

ARQUITECTO:
YULY MARY SANJUAN B.
MAGNATLCO

FECHA:
MARZO 2022

CONSULTOR:
RETROPROYECTOS S.A.S.

CONVENCIONES:
Malla Vial PrinciPal - Av. Cordialidad
Malla Vial Arteria - VR-2
Malla Vial Local - V-6
Malla Vial Peatonal

ESCALA:
1 / 2 5 0 0

PLANCHA:
02/11